



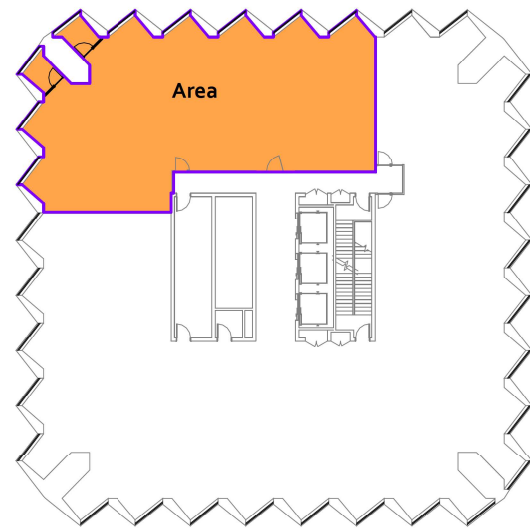

1

LOCATION PLAN

SCALE 1:500

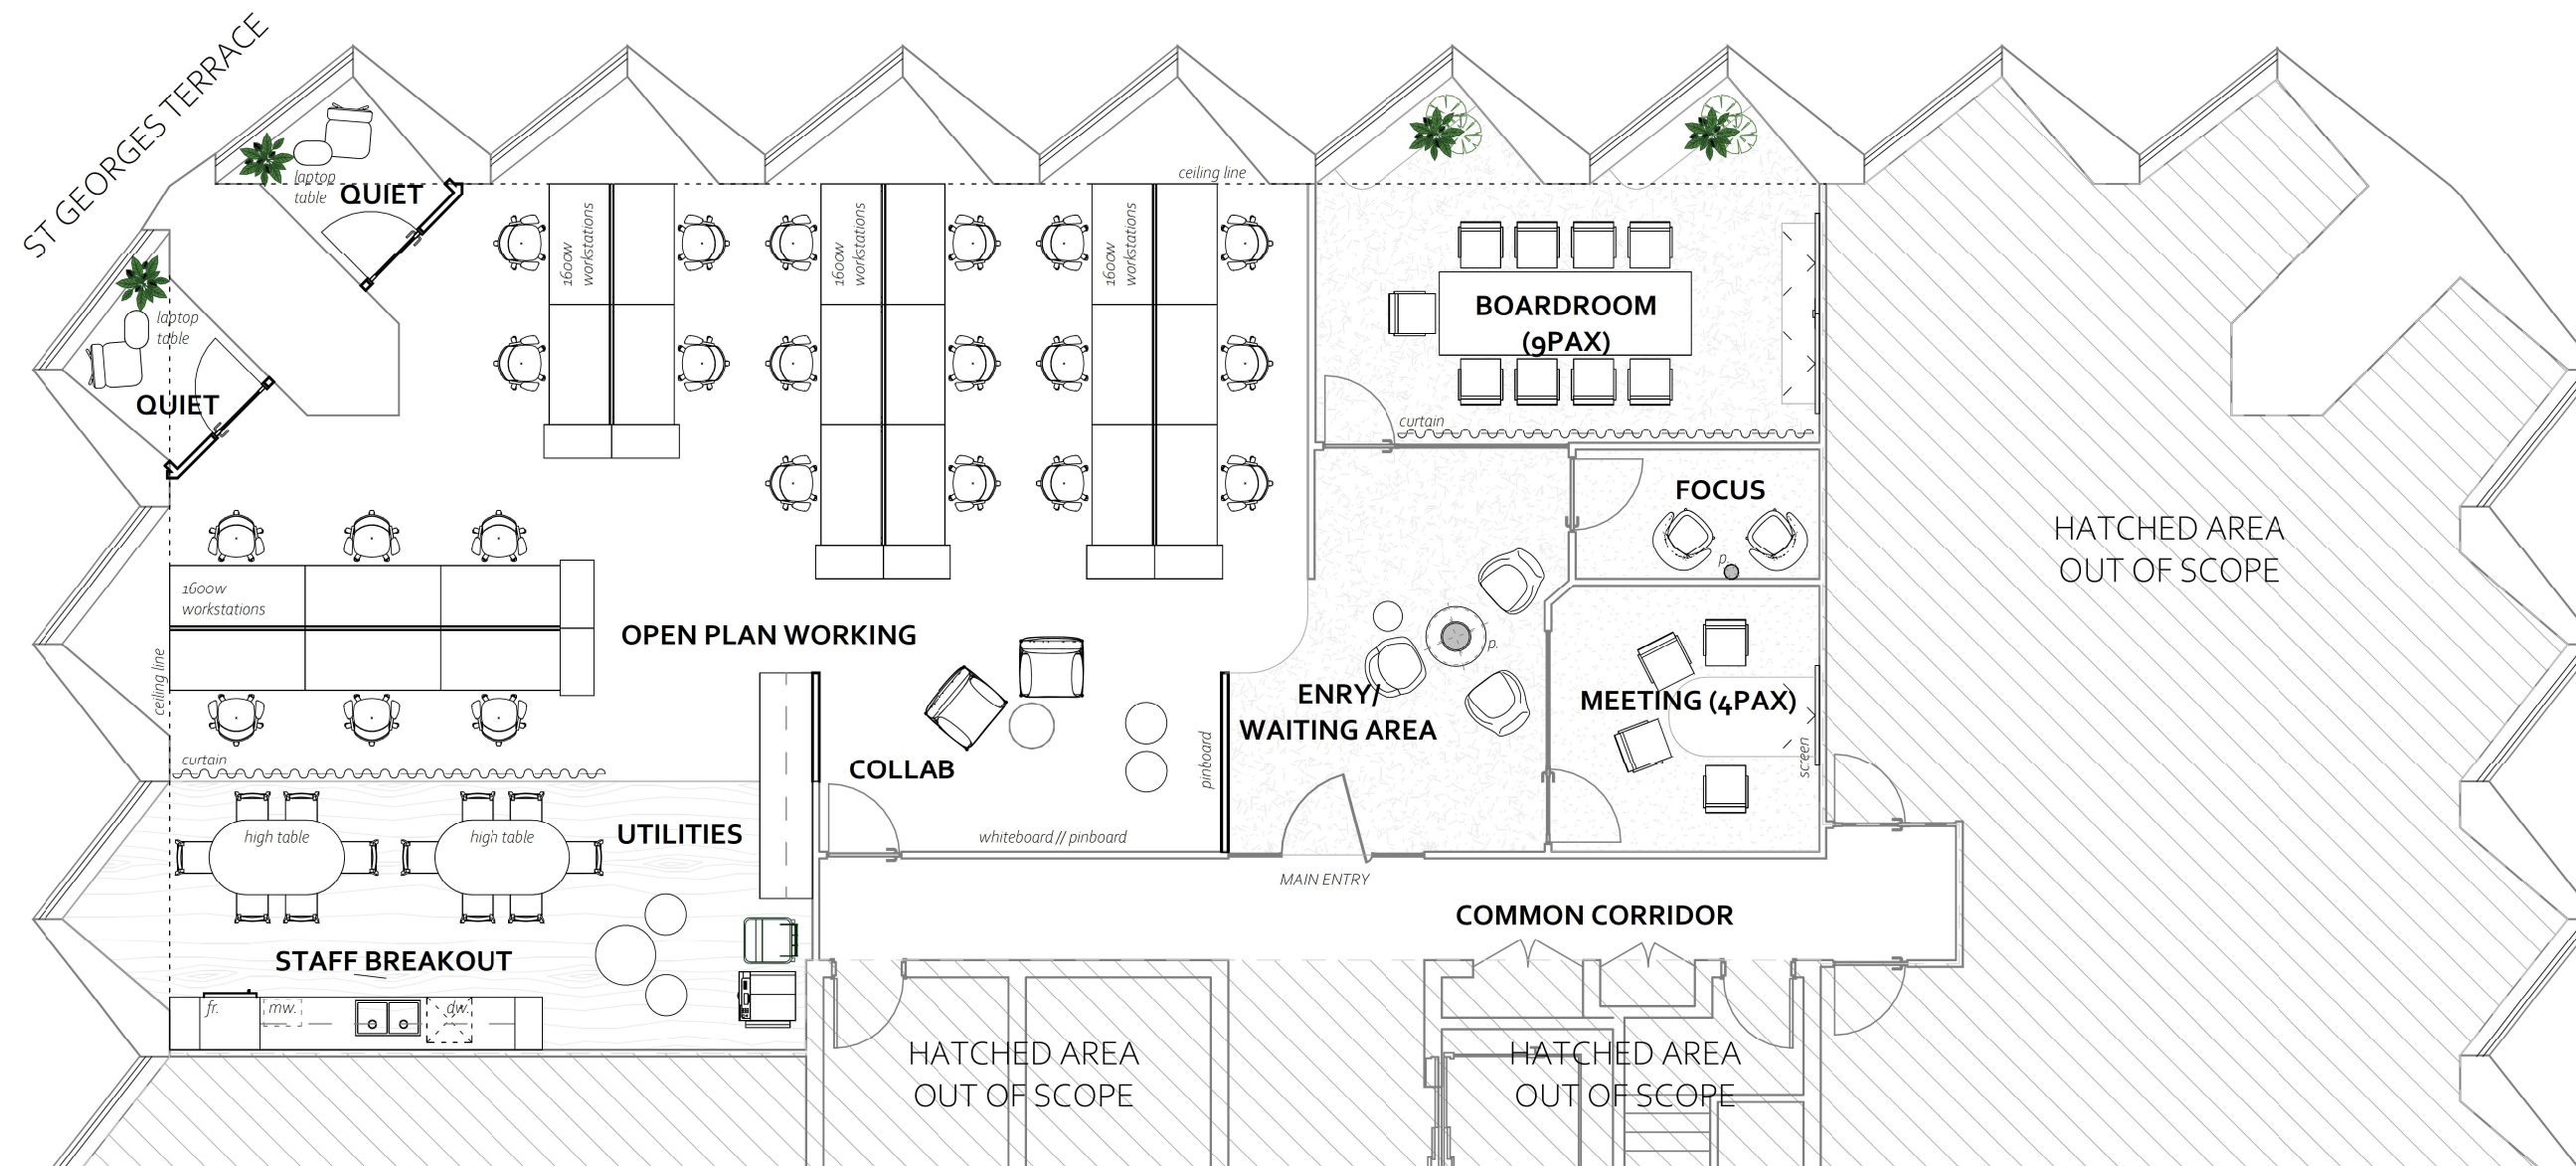

2

SCHEMATIC PLAN // SK03

SCALE 1:100

CENTURIA CAPITAL GROUP / EXISTING BASE BUILD PLAN

77 ST GEORGES TERRACE,
PERTH, WA 6000

ALL DIMENSIONS TO BE CHECKED ON SITE PRIOR TO COMMENCING CONSTRUCTION WORKS. ALL DRAWINGS, PLANS AND DESIGNS ARE SUBJECT TO COPYRIGHT WHICH REMAINS WITH URBANUM PTY LTD. ANY ATTEMPT OR ACTUAL INFRINGEMENT THROUGH USE, REPRODUCTION OR REPLICATION OF THIS DOCUMENTATION WHOLLY OR IN PART WILL RESULT IN LEGAL PROCEEDINGS.

DRAWING TITLE_
SCHEMATIC

DRAWING NO._
SK05

SCALE_
As indicated @A2

DATE_
23.02.2026

DESIGNER_
A.B.

REVISION_
E

URBANUM

INTERIORS / DESIGN / CONSTRUCT

0422 424 495

PETER@URBANUM.COM.AU

WWW.URBANUM.COM.AU